



**INFILTRATOR SYSTEMS INC.  
IM-540 DOSING SIPHON TANK  
TYPICAL DETAIL  
SECTION VIEW  
(NOT TO SCALE)**

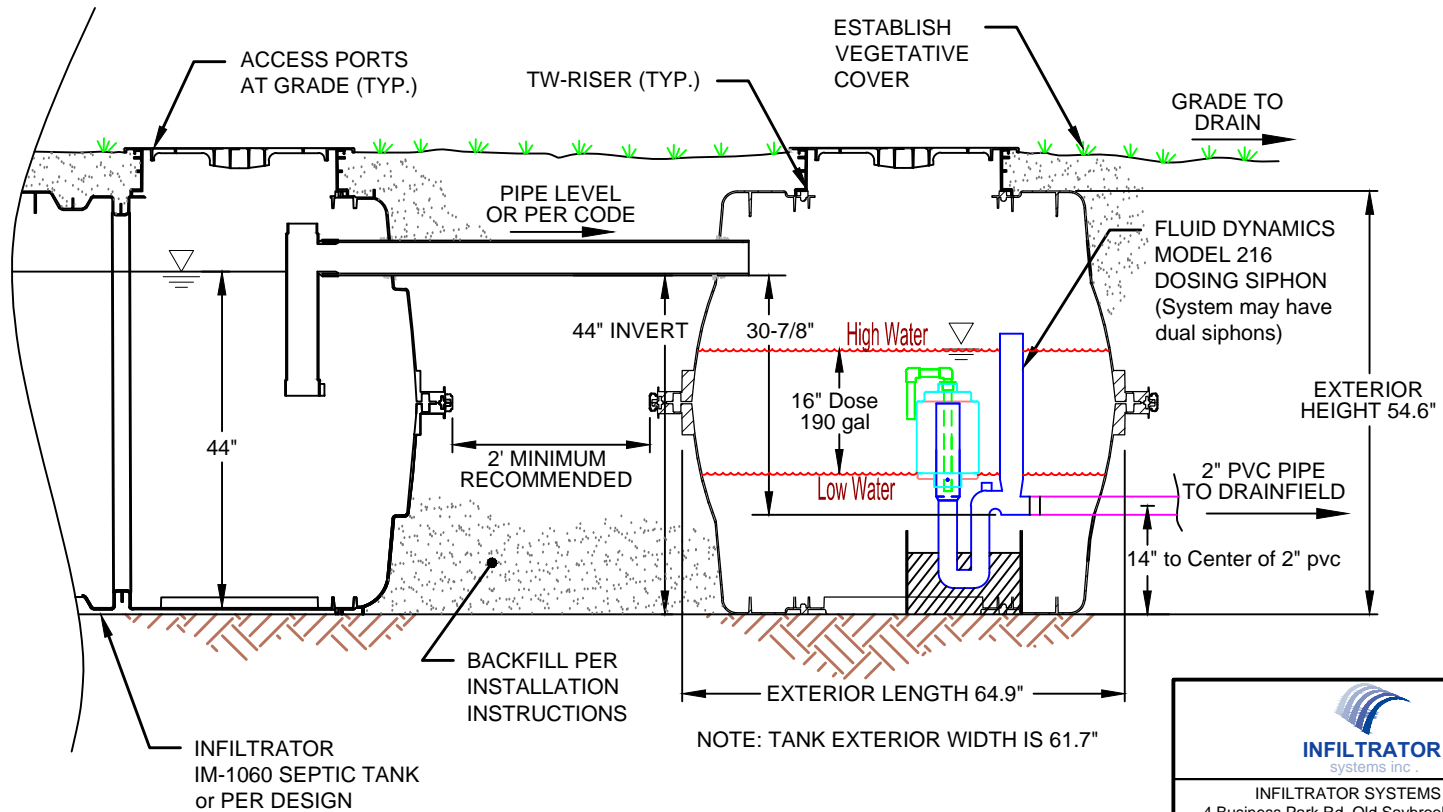

 <b>INFILTRATOR<sup>®</sup></b> <small>systems inc.</small>		
INFILTRATOR SYSTEMS INC. 4 Business Park Rd. Old Saybrook, CT 06475 (800) 221-4436		
<b>QUICK4 STANDARD CHAMBER SERIAL DISTRIBUTION TYPICAL DETAIL SECTION VIEW</b>		
Drawn by: EMB		Date: 12/16/2013
Scale: NOT TO SCALE	Checked by: DFH	Sheet: 1 of 1